

5/29

⑤

DART AEROSPACE LTD	Work Order:	23637
Description: Stop	Part Number:	D2805-2
Dwg: D2805 rev. <i>KB</i>	Qty:	20

05.06.21

Step	Location	Procedure	By	Date	qty
1	EXPEDITING	Issue W/O	<i>KB</i>	05.06.21	20
2	METAL	Cut blanks: 3.150" long -0.010" +0.030" Material: 6061-T6 (QQ-A-200/8) or (QQ-A-250/11) 1.5" x 1.5" bar Batch: <i>116954</i>	<i>SA</i>	05.07.04	20
3	HAAS	Machine as per folio FA104	<i>SD</i>	05.07.04	20
4	QC	Inspect Level 2	<i>SD</i>	05.07.04	20
5	QC	Inspect Level 8	<i>EC</i>	05.07.04	20
6	METAL	Tumble & Deburr	<i>SD</i>	05.07.05	20
7	QC	Inspect Level 5	<i>EC</i>	05.07.05	20
8	FINISHING	Acid etch and Alodine per QSI 005.	<i>FF</i> <i>DL</i>	05/07/06	20
9	STORES	Identify and stock	<i>DL</i>	05/07/09	20
10	EXPEDITING	Close W/O <i>5.85</i> Cost / part: <i>5.33</i>	<i>KB</i> <i>FF</i>	05/07/11 05/07/11	20 20

Rev	Date	Change	Revised By	Approved
A	00.11.06	New Issue	EC	
B	00.11.14	Revised Finishing step to Acid etch and Alodine	EC	<i>✓</i>

RELEASED
05.11.27

W/O:		WORK ORDER CHANGES					
DATE	STEP	PROCEDURE CHANGE	By	Date	Qty	Approval Mfg / Design Mgr	Approval QC Inspector

NCR:		WORK ORDER NON-CONFORMANCE (NCR)						
DATE	STEP	Description of NC Section A	Corrective Action Section B			Verification Section C	Approval Design Mgr	Approval QC Inspector
			Initial Design Mgr	Action Description Design Mgr	Sign & Date			

Part No: _____ PAR #: _____ Fault Category: _____ NCR: Yes No DQA: _____ Date: _____


NOTE: Date & initial all entries

QA: N/C Closed: _____ Date: _____



DESIGN	DRAWN BY	DART AEROSPACE LTD HAWKESBURY, ONTARIO, CANADA	
CHECKED	APPROVED	DRAWING NO. D2805	REV. B SHEET 1 OF 2
DATE 01.03.13		TITLE STOP	SCALE 2:3
A	00.10.31	NEW ISSUE	
B	01.03.13	ADD -3/-4	

RELEASED
01.03.16

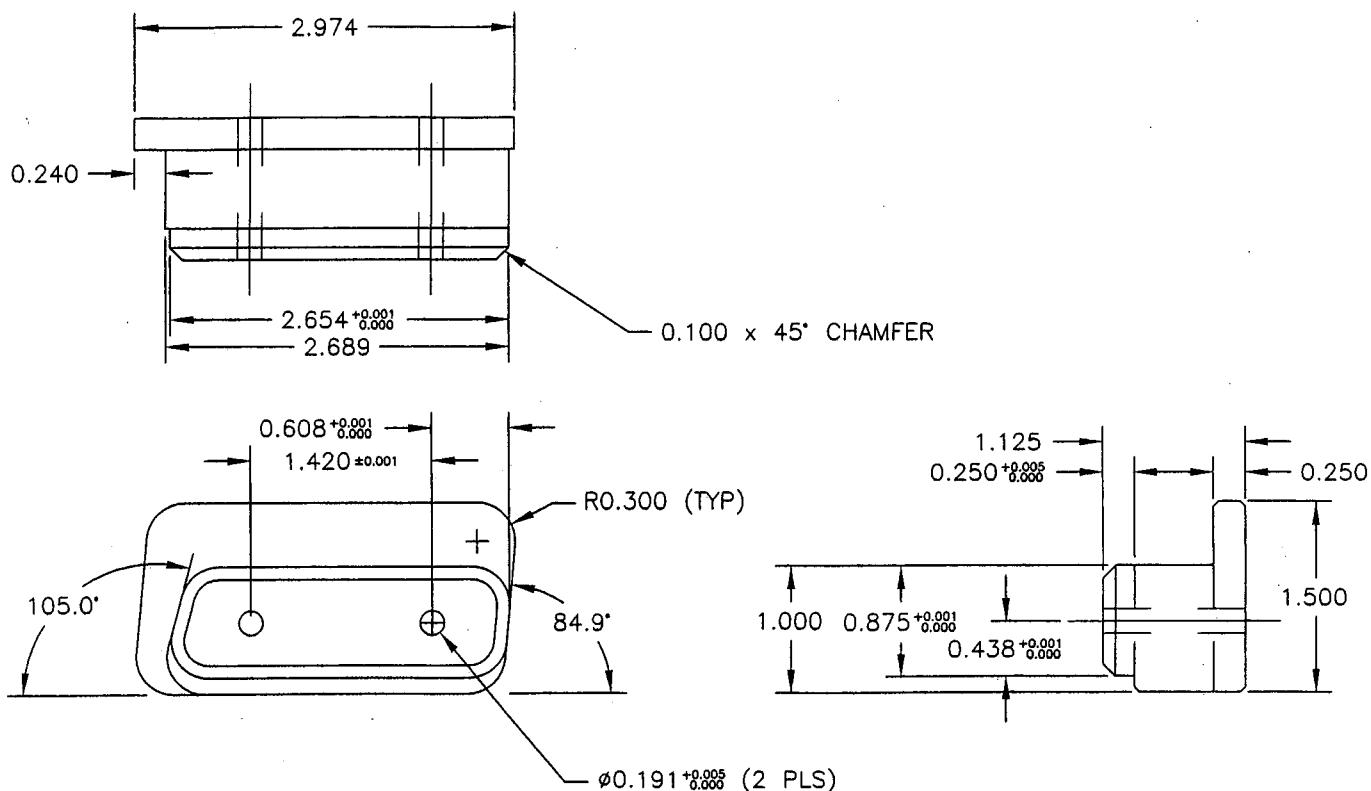

D2805-1 (SHOWN)
D2805-2 (OPPOSITE)

SHOP COPY
RETURN TO
ENGINEERING

UNCONTROLLED COPY

WORK ORDER

NO. 23637

BREAK ALL OUTSIDE EDGES 0.030 TO 0.060 UNLESS OTHERWISE NOTED.
BREAK ALL INSIDE EDGES 0.005 TO 0.015 UNLESS OTHERWISE NOTED.
MATERIAL: 6061-T6 (QQ-A-200/8) OR (QQ-A-250/11)
FINISH: CHEMICAL CONVERSION COAT PER DART QSI 005 4.1
TOLERANCES ARE PER DART QSI 018 UNLESS OTHERWISE NOTED.


Copyright © 2000 by DART AEROSPACE LTD

THIS DOCUMENT IS PRIVATE AND CONFIDENTIAL AND IS SUPPLIED ON THE EXPRESS CONDITION THAT IT IS NOT TO BE USED FOR ANY PURPOSE OR COPIED OR COMMUNICATED TO ANY OTHER PERSON WITHOUT WRITTEN PERMISSION FROM DART AEROSPACE LTD.



DESIGN <i>[Signature]</i>	DRAWN BY <i>IP</i>	DART AEROSPACE LTD HAWKESBURY, ONTARIO, CANADA	
CHECKED <i>[Signature]</i>	APPROVED <i>[Signature]</i>	DRAWING NO. D2805	REV. B SHEET 2 OF 2
DATE 01.03.13		TITLE STOP	SCALE 2:3

RELEASED
01.03.16

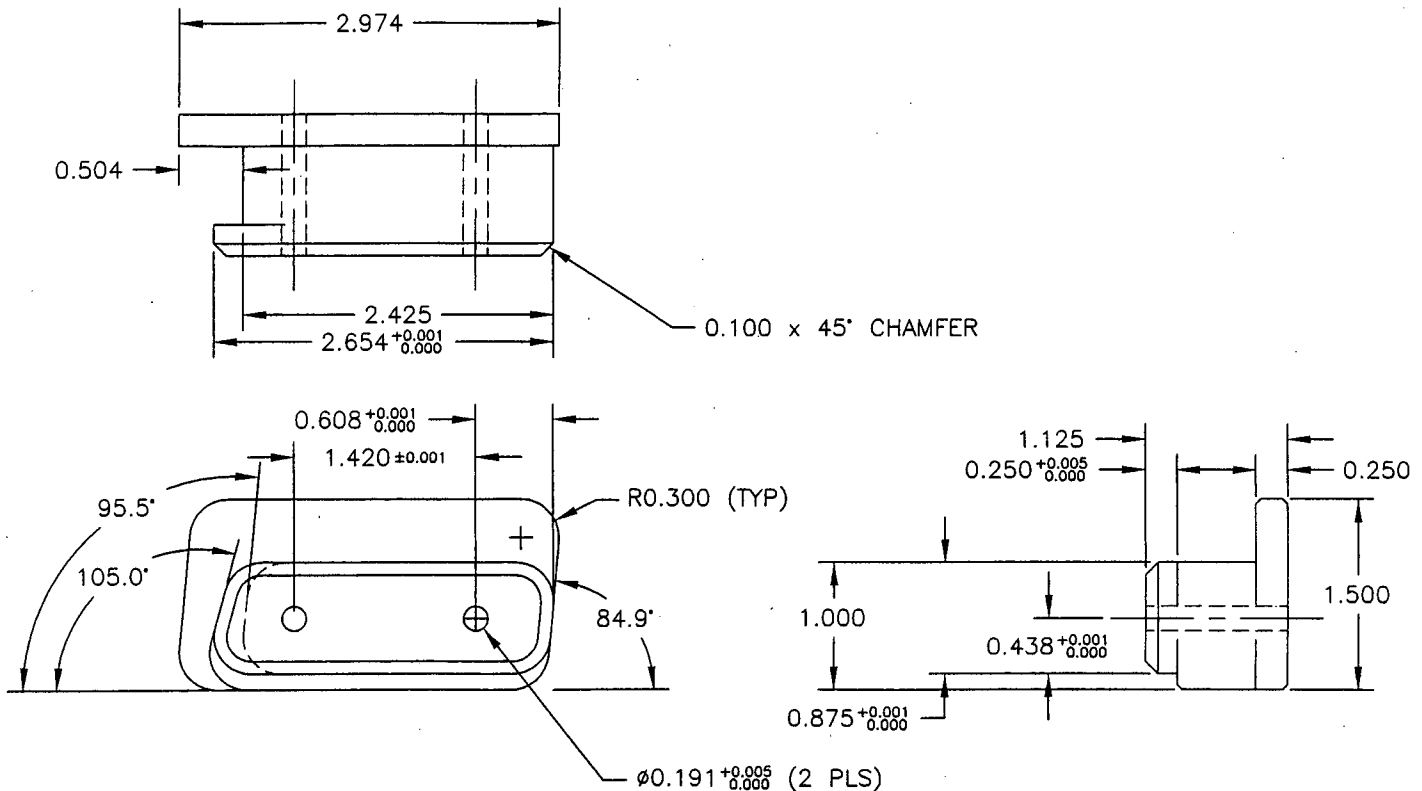

D2805-3 (SHOWN)
D2805-4 (OPPOSITE)

BREAK ALL OUTSIDE EDGES 0.030 TO 0.060 UNLESS OTHERWISE NOTED
BREAK ALL INSIDE EDGES 0.005 TO 0.015 UNLESS OTHERWISE NOTED
MATERIAL: 6061-T6 (QQ-A-200/8) OR (QQ-A-250/11)
FINISH: CHEMICAL CONVERSION COAT PER DART QSI 005 4.1
TOLERANCES ARE PER DART QSI 018 UNLESS OTHERWISE NOTED

SHOP COPY
RETURN TO
ENGINEERING
UNCONTROLLED COPY
SUBJECT TO AMENDMENT
WITHOUT NOTICE
WORK ORDER
NO. 23637

Copyright © 2000 by DART AEROSPACE LTD

THIS DOCUMENT IS PRIVATE AND CONFIDENTIAL AND IS SUPPLIED ON THE EXPRESS CONDITION THAT IT IS NOT TO BE USED FOR ANY PURPOSE OR COPIED OR COMMUNICATED TO ANY OTHER PERSON WITHOUT WRITTEN PERMISSION FROM DART AEROSPACE LTD.

Job Costing Report

Dart Aerospace Ltd.
Hawkesbury

Jun 20, 2005
03:23 pm

Work Order No : 0023637
Project Name : D2805-2
Project For : WK529
Work Order Type : Main
Main WO Number :
House Part Number : D2805-2
Description : Stop
Manufactured : Yes
Amount Req'd : 20
Amount Done : 0
Start Date : 06-20-05
Est Finish Date : 07-23-05
Act Finish Date :
Drawings Req'd : No
Ok for Approval :
Approval Rec'd :

Department Code:
Burden Flags : NNNNNNNN
WO Status : Open
Invoice State : Not Invoiced
Invoice Date :
Invoice Number :
Invoice Amount : 0.00
Order Entry No :
OE Value : 0.00
Est Mark Up : 0.000%
Actual Mark Up : 0.000%
\$0 Posted to Finished Goods

	Estimated	Actual	Var. %	Posted	To Post
Material Cost :	0.00	0.00	0.00	0.00	0.00
Engineering Hours :	0.00	0.00	0.00		
Engineering Cost :	0.00	0.00	0.00	0.00	0.00
Production Hours :	0.00	0.00	0.00		
Production Cost :	0.00	0.00	0.00	0.00	0.00
Packaging Hours :	0.00	0.00	0.00		
Packaging Cost :	0.00	0.00	0.00	0.00	0.00
OverHead Hours :	0.00	0.00	0.00		
OverHead Cost :	0.00	0.00	0.00	0.00	0.00
CNC Hours :	0.00	0.00	0.00		
CNC :	0.00	0.00	0.00	0.00	0.00
Misc. Hours :	0.00	0.00	0.00		
Misc. :	0.00	0.00	0.00	0.00	0.00
Burden :	0.00	0.00	0.00		
Total Cost :	0.00	0.00	0.00		
Mark up :	0.000	0.000			
Selling Cost :	0.00	0.00			

	Estimated	Actual
Labour Hrs/Amount Done :	0.00	0.00
Profits/(Loss) :	0.00	0.00